


SITE VICINITY MAP

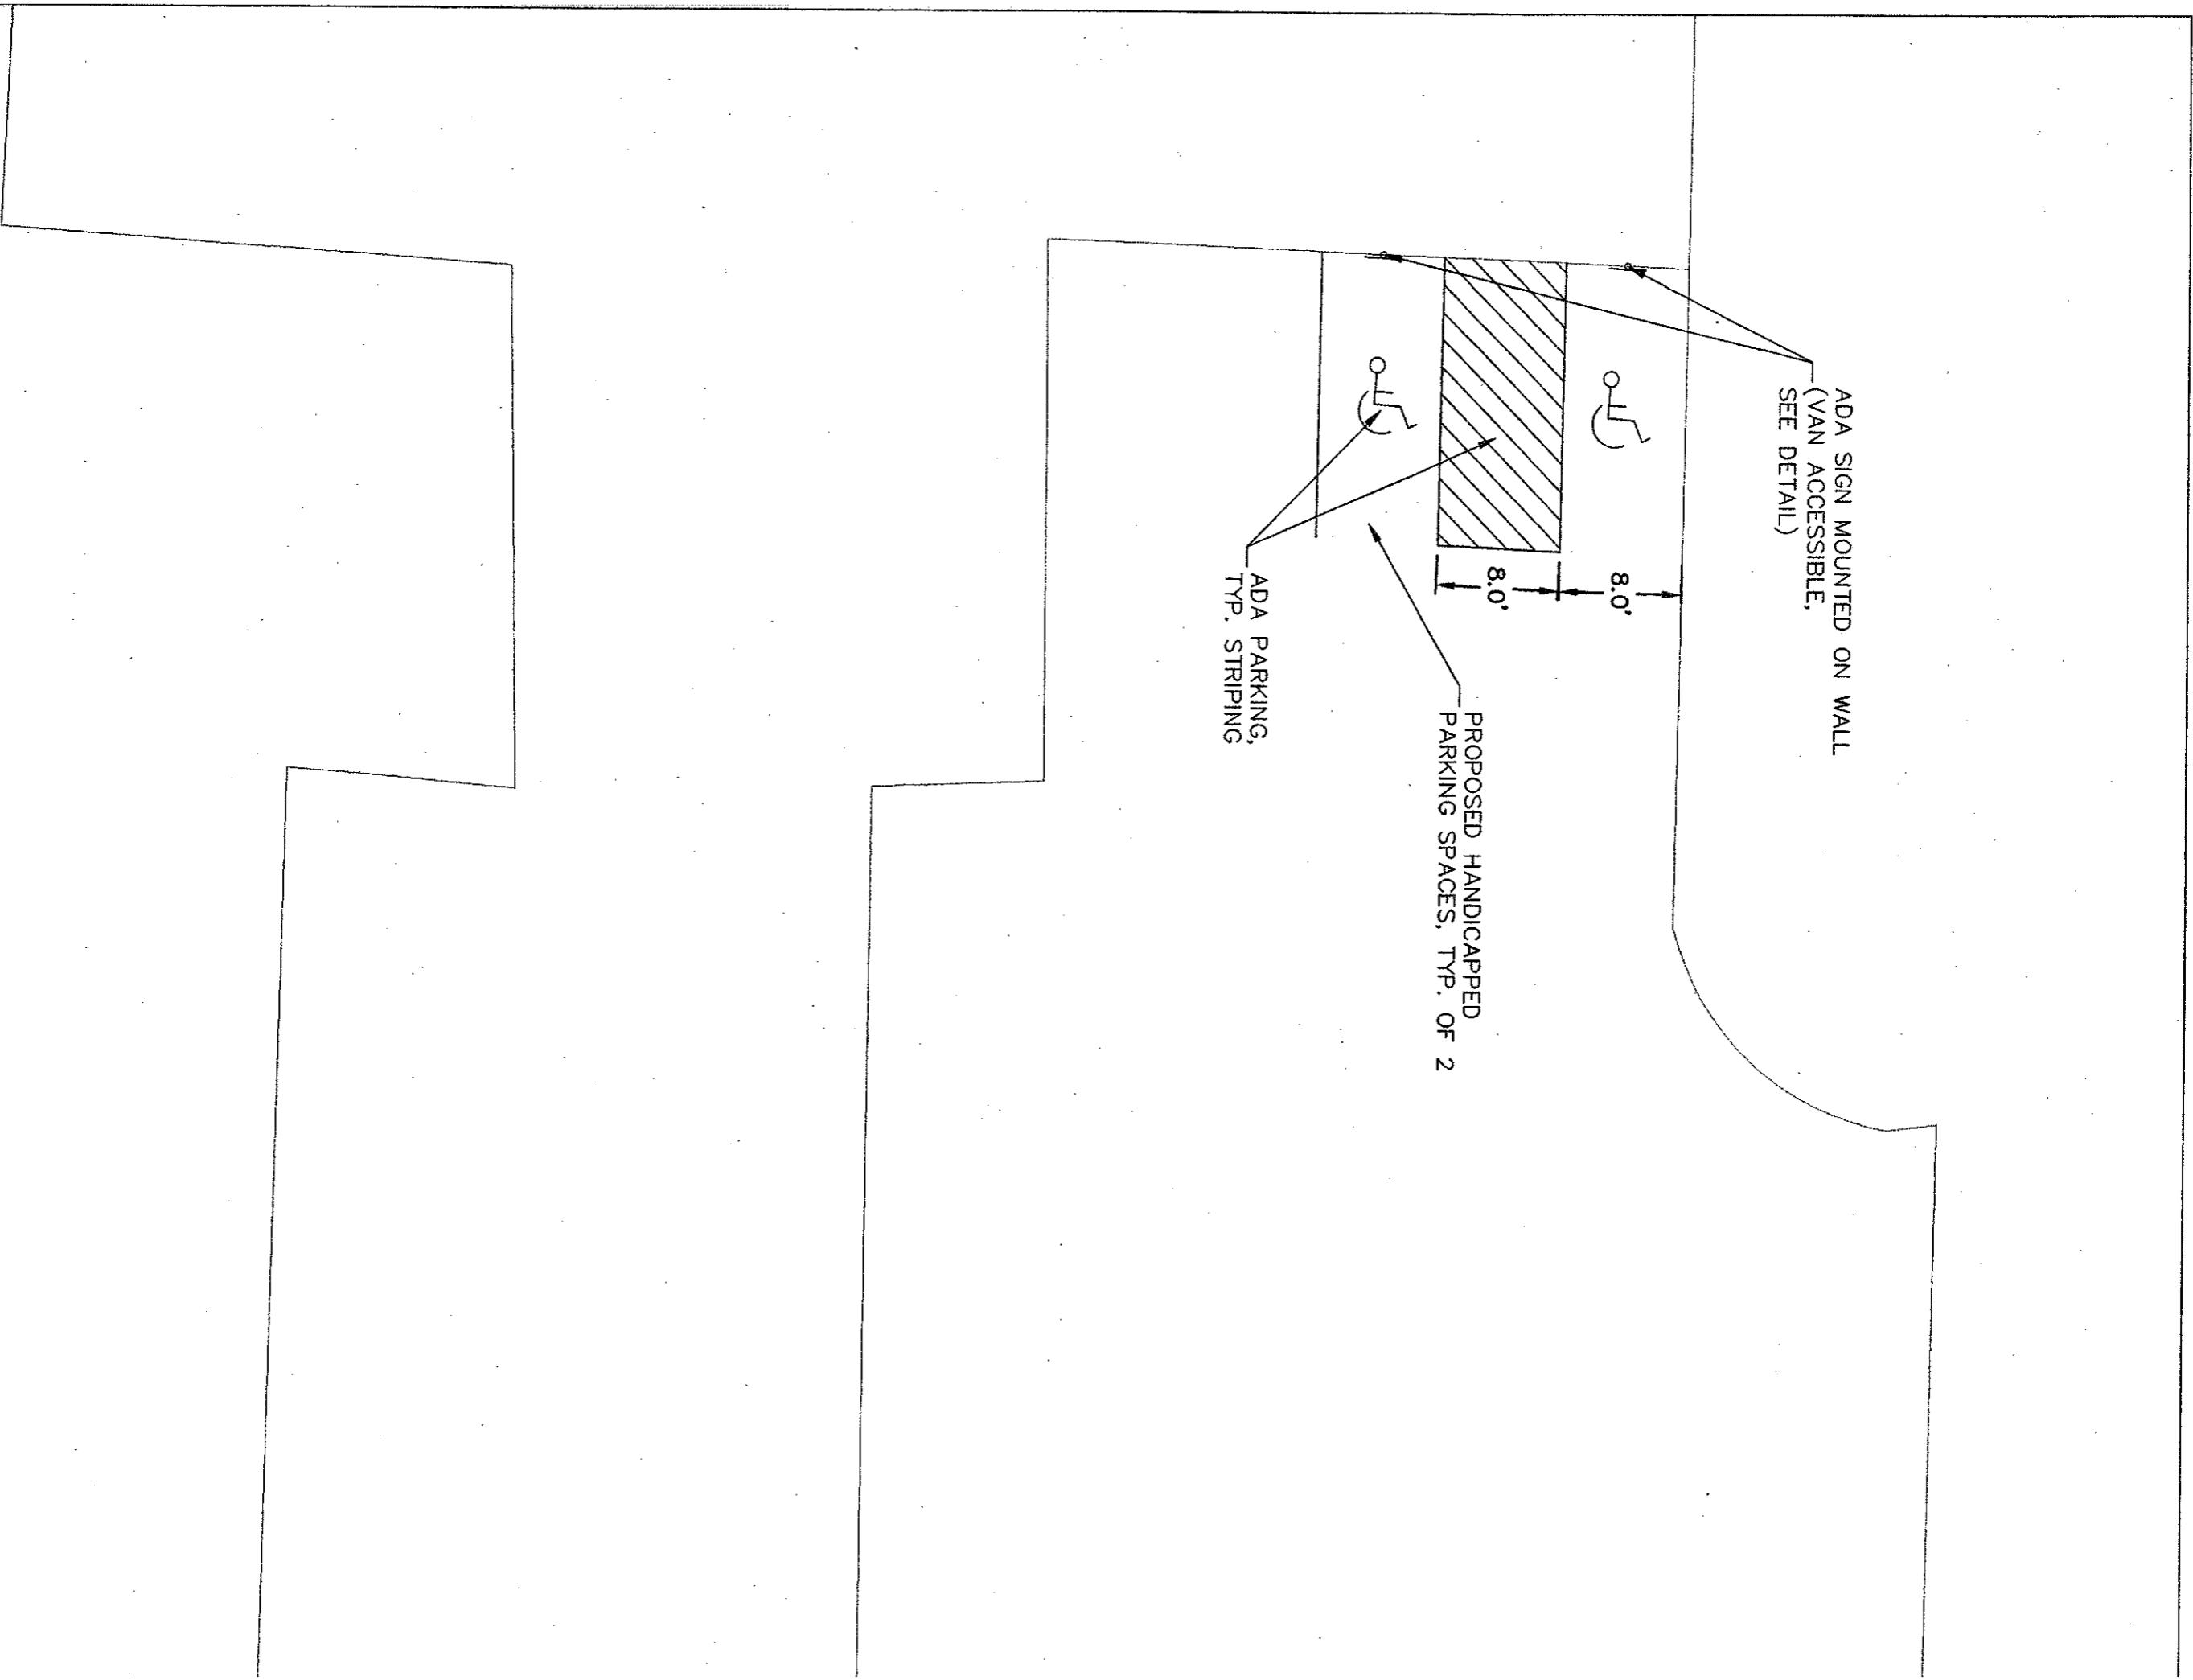

ENLARGED PROPOSED NEW WORK PLAN

SCALE: 1"=10'